


FILE: S:\ROW_SERVICES\DETOURS\DETOUR PLANS\SPECIAL EVENTS\2026 EVENTS\AUGUST\MARDA GRAS PLAN.DWG | DATE: July 30, 2026 8:27:30 AM

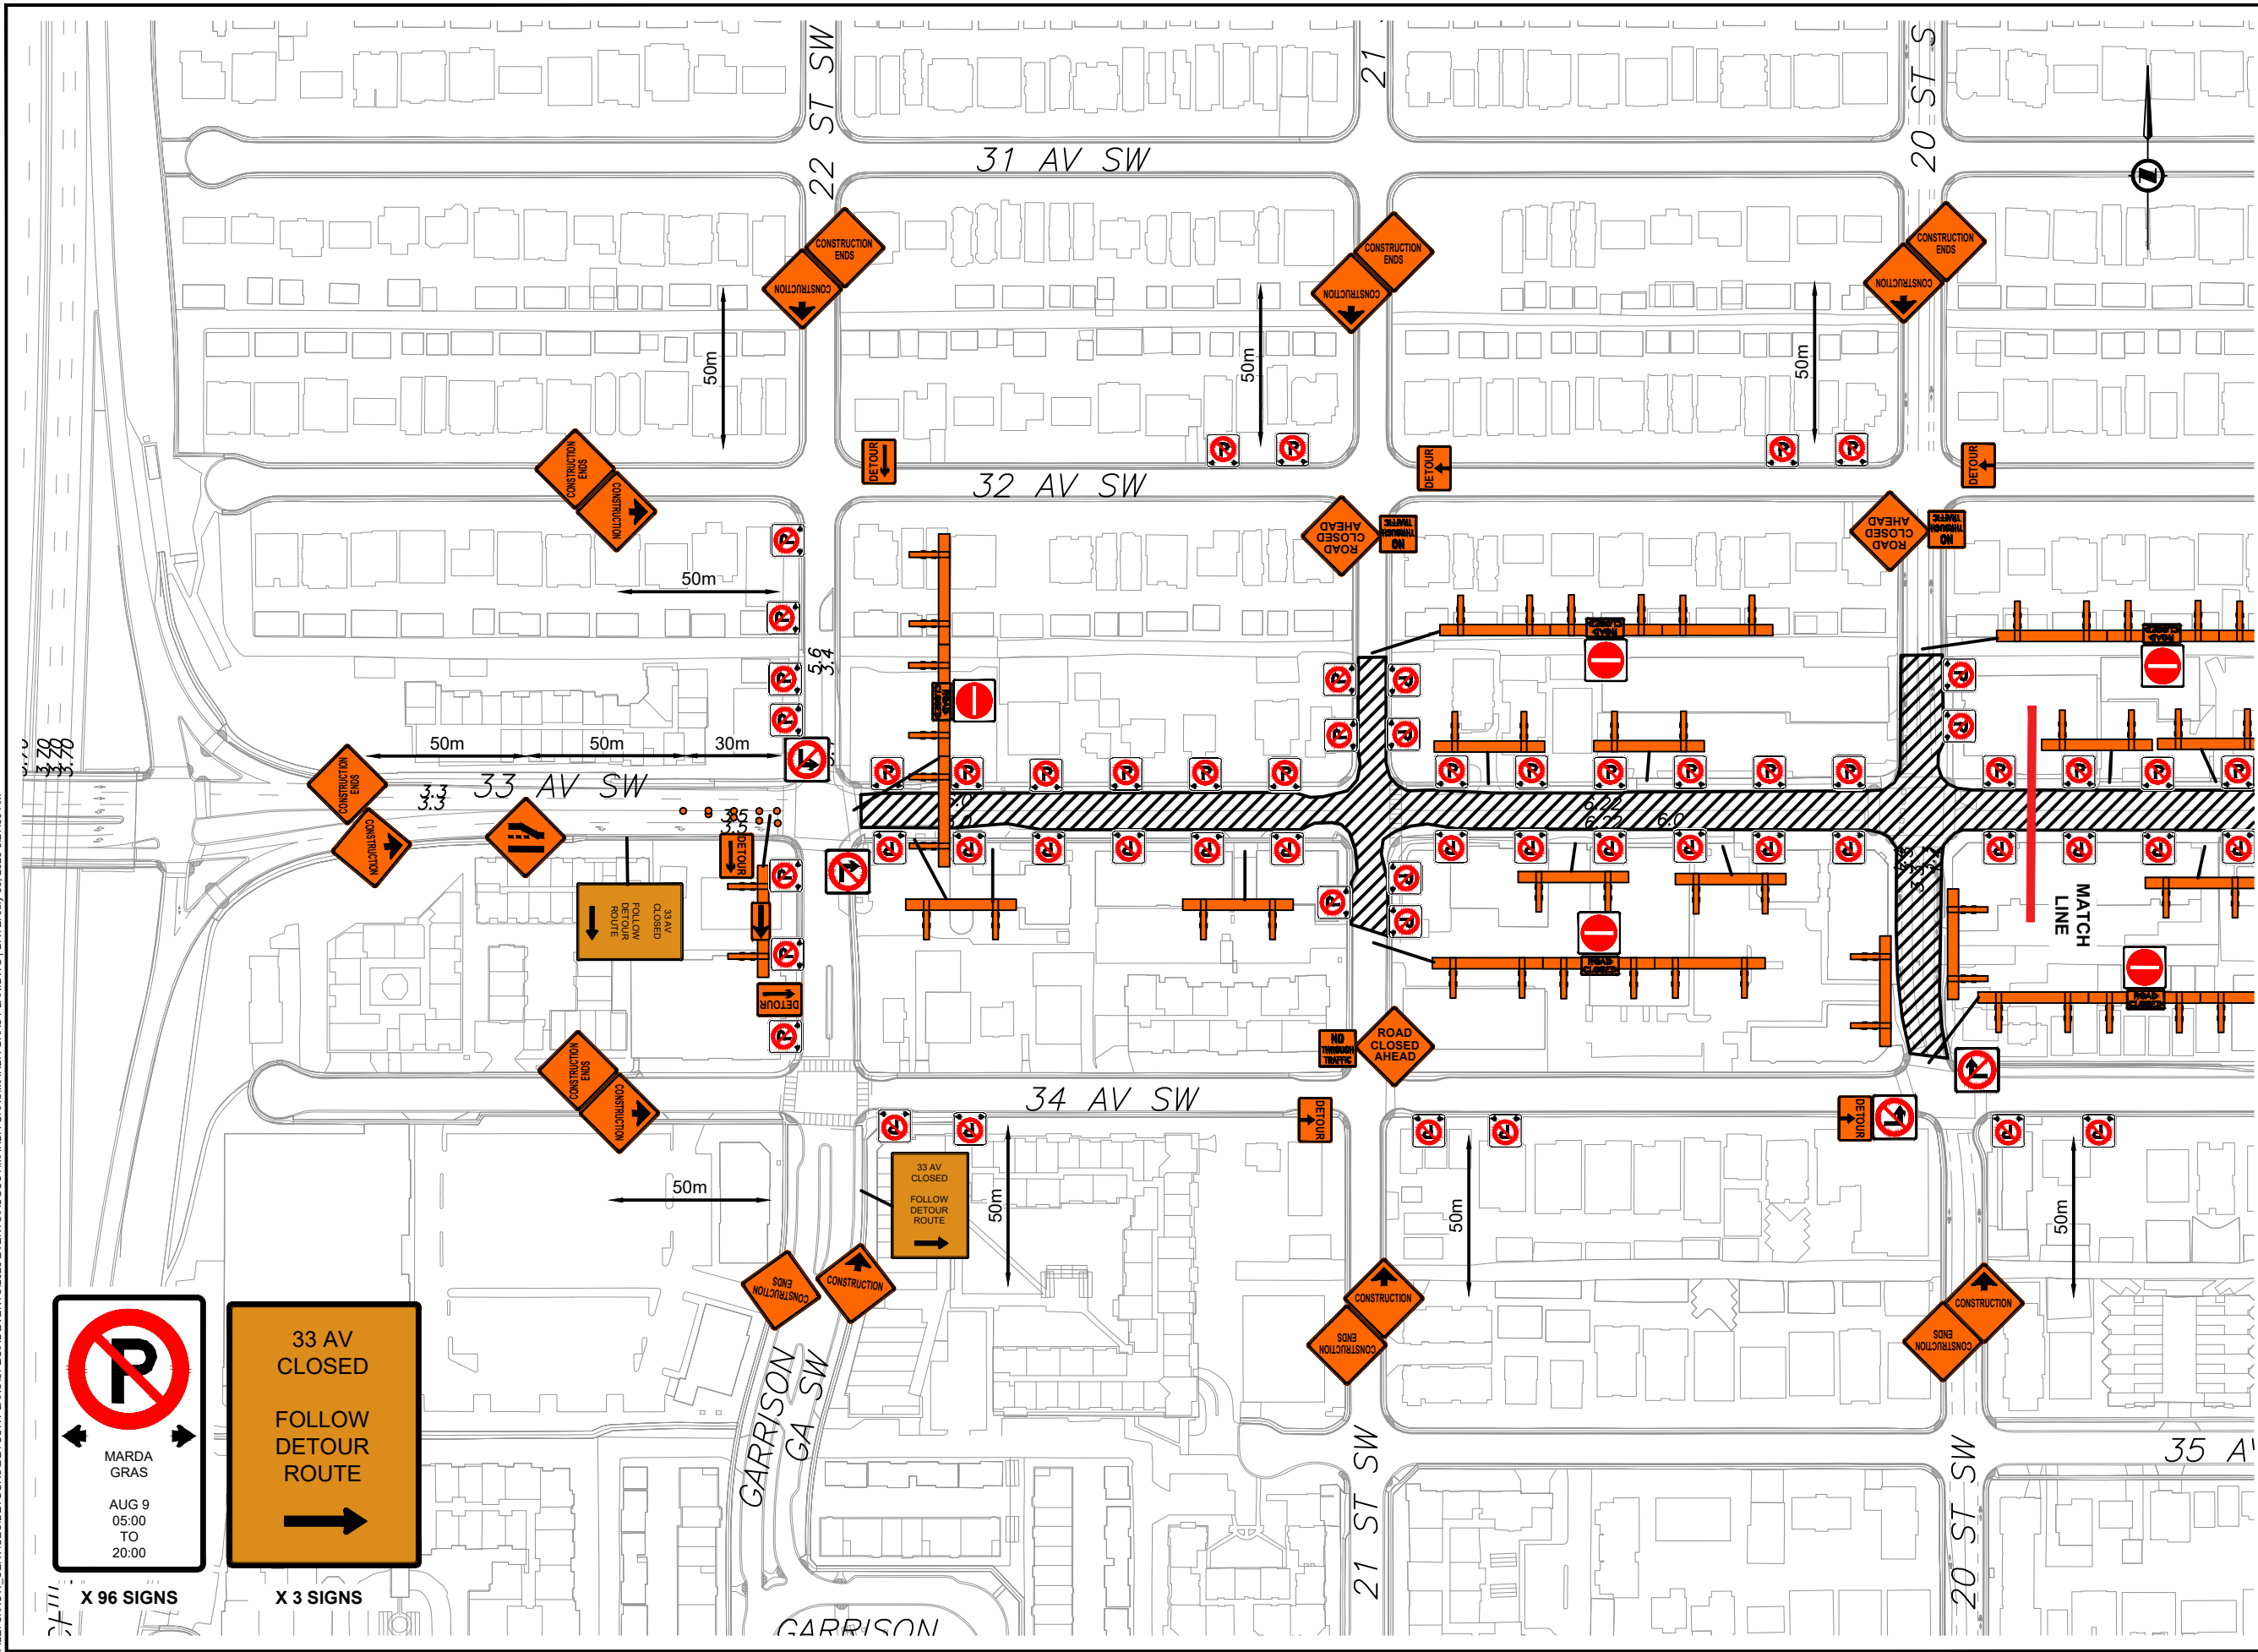

WO# 969050

PERMIT INFORMATION

PD-26-686670
SU-26-686671
NP-26-686676
NP-26-686677

SETUP INFORMATION

STOCKPILE: 1200 WEDNESDAY, AUG 5, 2026
SETUP: 0400 SUNDAY, AUG 9, 2026
PICKUP: 2130 SUNDAY, AUG 9, 2026

NOTES

- 1. DELINEATOR SPACING AT 8M

SEAL

PERMIT TO PRACTICE

PREPARED BY:

TODD VAN BERKEL (403) 869-8572



1:1000 0 20 40 m

PROJECT

MARDA GRAS
STREET FESTIVAL

LOCATION


33 AV & 22 ST SW

SHEET

1 OF 2

SHEET SIZE ANSI B 20 mm

FILE: S:\ROW SERVICES\DETOURS\DETOUR PLANS\SPECIAL EVENTS\2026 EVENTS\AUGUST\MARDA GRAS PLAN.DWG | DATE: JULY 30, 2026 8:27:01 AM

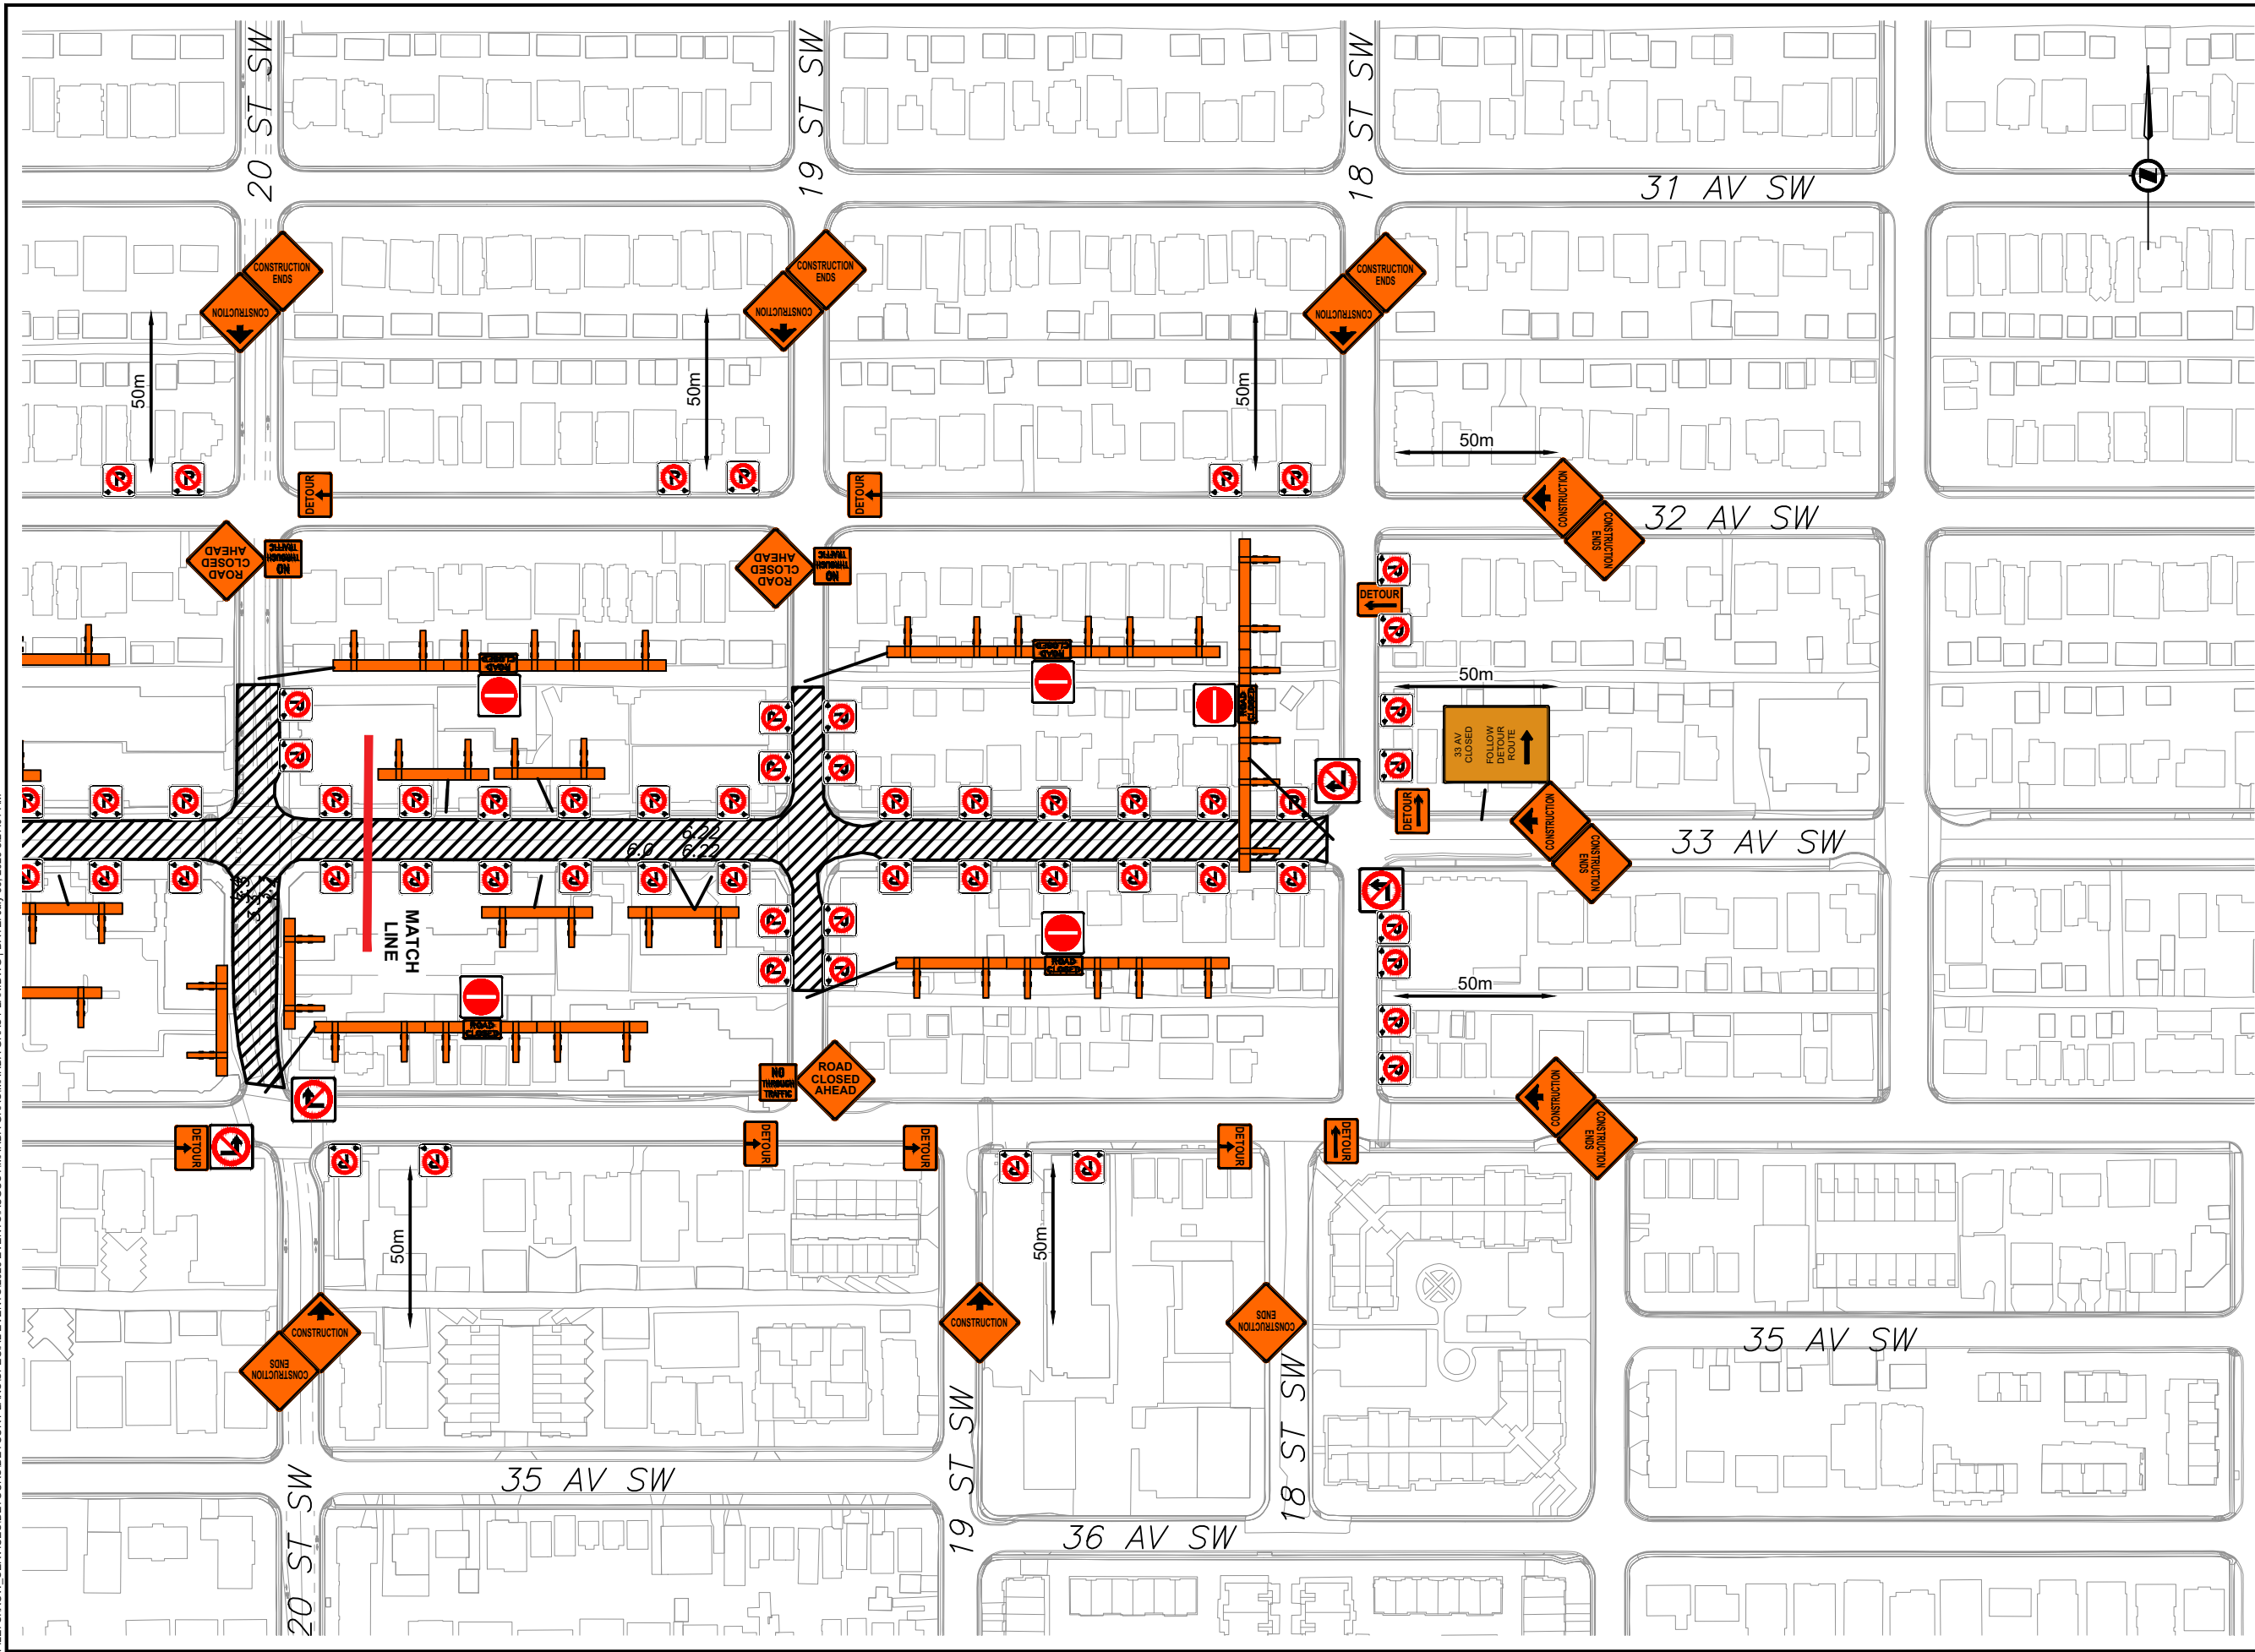

WO# 969050

PERMIT INFORMATION

PD-26-686670
SU-26-686671
NP-26-686676
NP-26-686677

SETUP INFORMATION

STOCKPILE: 1200 WEDNESDAY, AUG 5, 2026
SETUP: 0400 SUNDAY, AUG 9, 2026
PICKUP: 2130 SUNDAY, AUG 9, 2026

NOTES

1. DELINEATOR SPACING AT 8M

SEAL

PERMIT TO PRACTICE

PREPARED BY:

TODD VAN BERKEL (403) 869-8572



1:1000 

PROJECT

MARDA GRAS STREET FESTIVAL

LOCATION

33 AV & 18 ST SW

SHEET

2 OF 2